

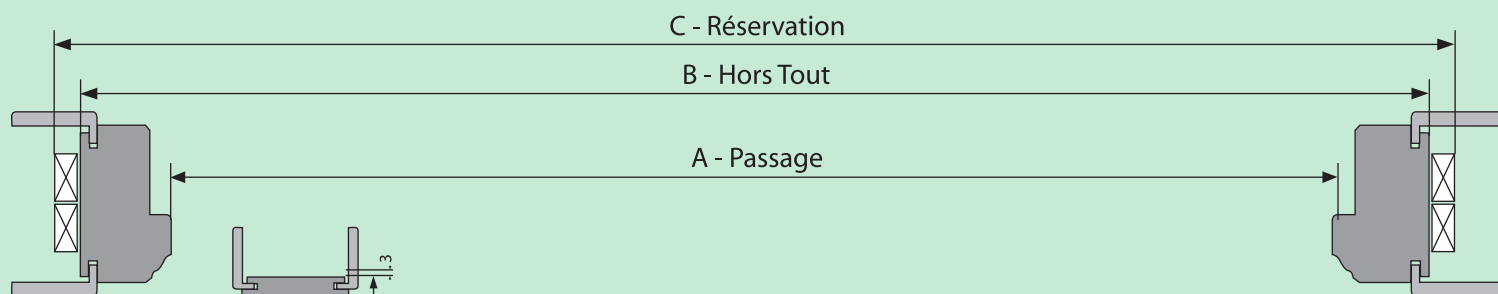
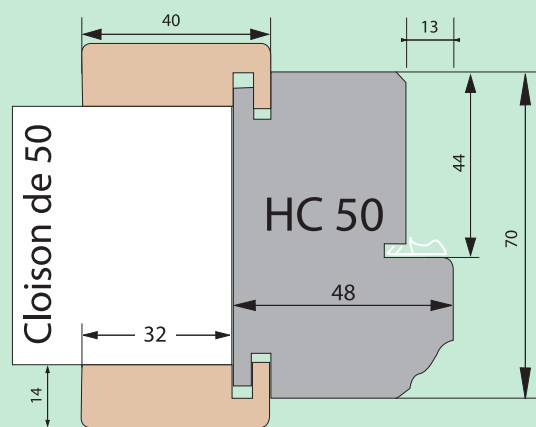


# SCHEMAS ET COTES DE RESERVATION POUR LA GAMME SHIFT ( à Rive Droite )

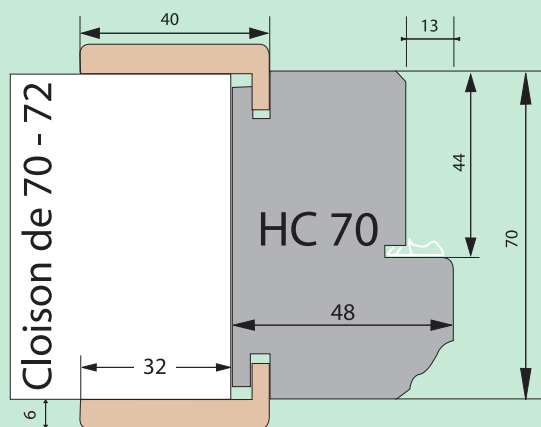

Larg. de porte	A - Passage	B - Hors Tout	C - Réservation
63	610	706	730
73	710	806	830
83	810	906	930
93	910	1006	1030
123	1242	1338	1362
143	1442	1538	1562
163	1642	1738	1762

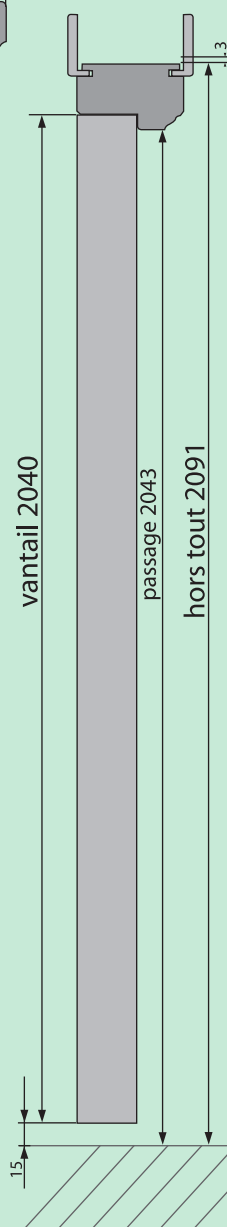

Document Technique

